

Kingsthorpe					
Blakesley Close					
Plot No	House Type	Bed/Person	Type	Storeys	Area(sqm)
1	NPH-BM	2b3p	Flat	2	61.07
2	NPH-BM	2b3p	Flat	2	
3	NPH-BM	2b3p	Flat	2	65.78
4	NPH-BM	2b3p	Flat	2	
					126.85

PROPOSED CONCEPT PLAN - 1:500




FLOOR PLANS & ELEVATIONS - NTS



EXISTING PLAN - 1:500

DRAFT FOR CONSULTATION

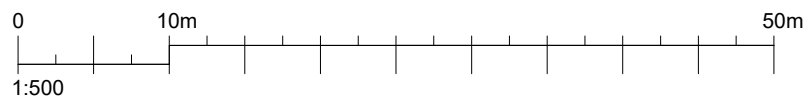

NB
This Concept Design is produced by Baily Garner using standard house types designed by others for CHIC and EEM. Layouts are produced using information supplied to date, which is limited to visual information on site visits and a supplied Ordnance Survey maps only, further investigations are recommended to ascertain whether the sites are suitable for development or not. Agreed surveys will be required to ascertain whether any hidden restriction could impact upon any development. The local authorities will also need to be consulted to comment upon these layouts, especially the Planning Department and County Highways.

REVISION D C DATE

The contractor is responsible to ensure that no products are to be utilised that do not comply with relevant British and/or European Standards and/or Codes of Practice, COSHH Regulations, Construction Regulations, or which are known or suspected at the time of product selection and/or construction to be deleterious to health and safety or to the durability of the work or not in accordance with good building practices.

The contractor is responsible for checking dimensions, tolerances, levels and references. This drawing is to be read in conjunction with all relevant consultants or specialists drawings. Any discrepancy to be notified to Baily Garner LLP and rectified before proceeding with the works on site or shop drawings.

Where an item is covered by drawings to different scales, the larger scale drawing is to be worked to.

Do not scale drawings. Figured dimensions to be worked to in all cases.

This drawing and the copyrights and patents therein are the property of Baily Garner LLP and may not be used or reproduced without consent or attribution.

A3

CLIENT:
Northampton
Partnership Homes
ADDRESS:
Blakesley Close
Kingsthorpe
Northampton

PROJECT:
Blakesley Close

TITLE:
Concept Drawings

PURPOSE OF ISSUE:
Draft For Consultation

SCALE:
1:500 & NTS @ A3

JOB NO:
28829


DRAWING No.
(SK) 001

DATE
28/09/2018

REVISION



55 CHARLOTTE STREET
BIRMINGHAM B3 1PX
t. 0121 236 2236
f. 0121 236 3323
e. birmingham@bailygarner.co.uk

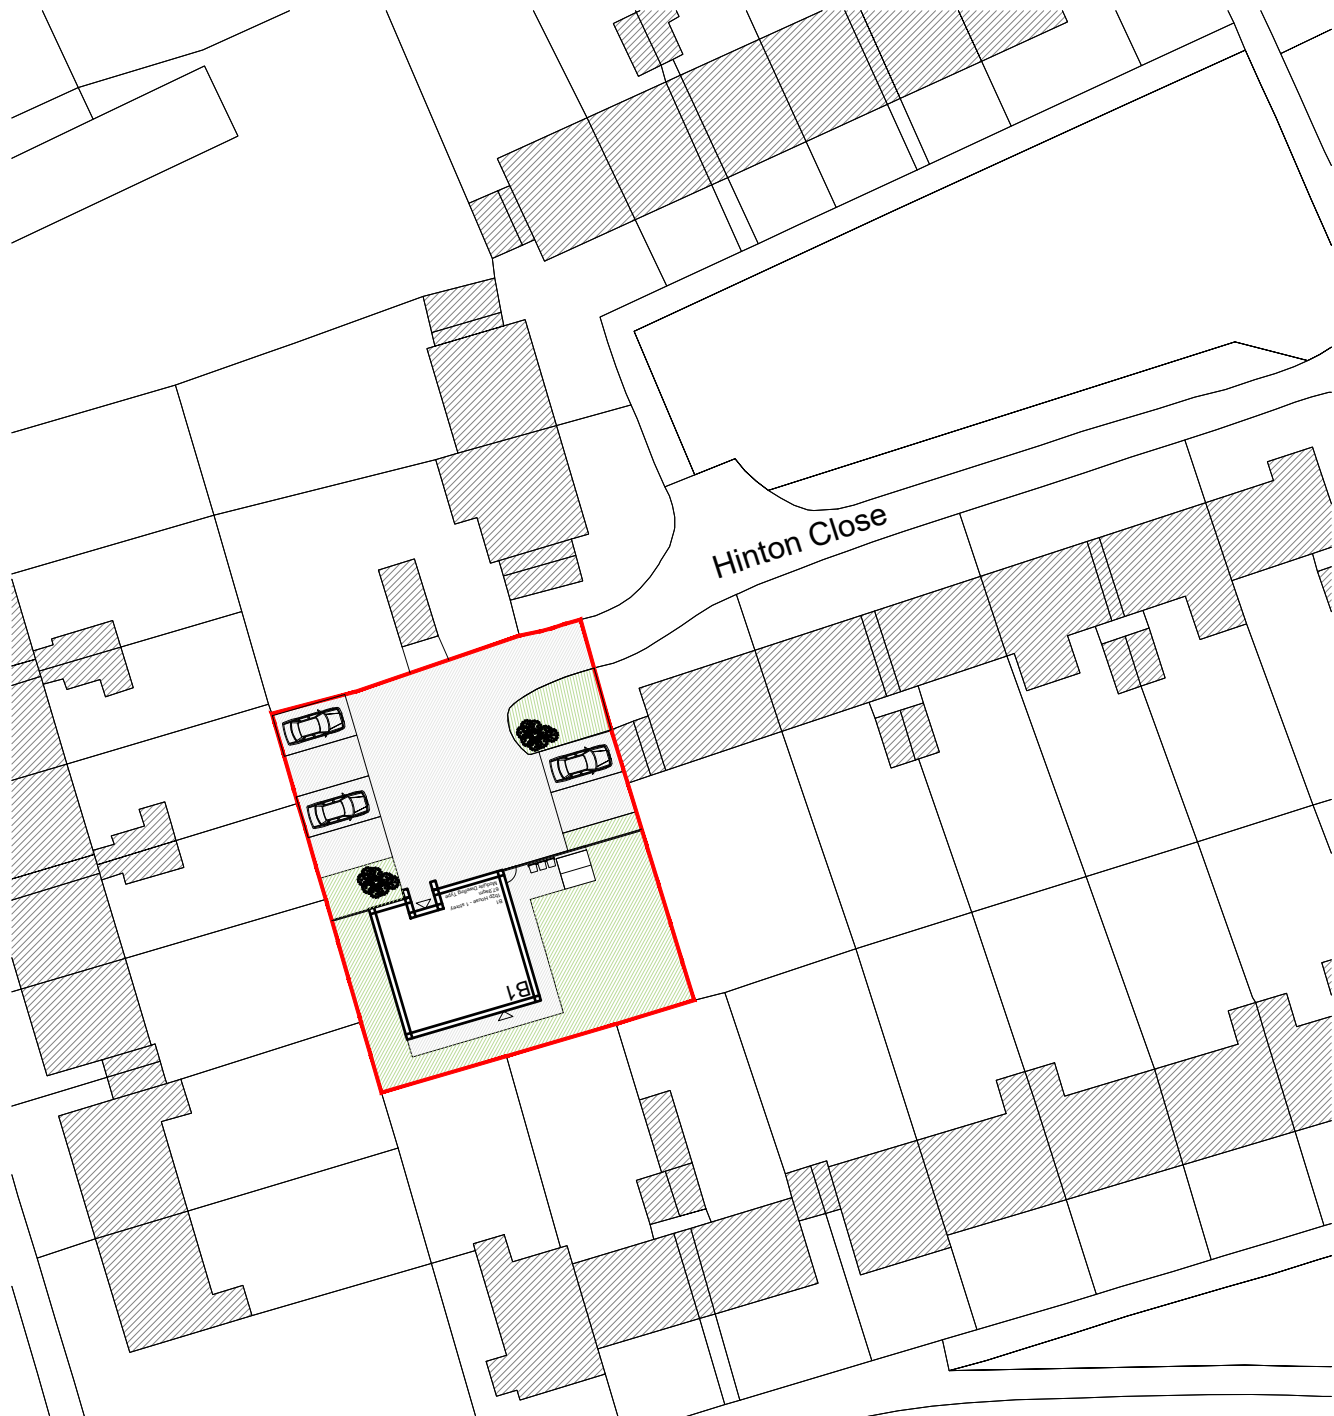


Kingthorpe					
Hinton Close					
Plot No	House Type	Bed/Person	Type	Storeys	Area(sqm)
1	NPH-B1	1b2p	Detached	1	67.9
					67.9

PROPOSED CONCEPT PLAN - 1:500




FLOOR PLANS & ELEVATIONS - NTS

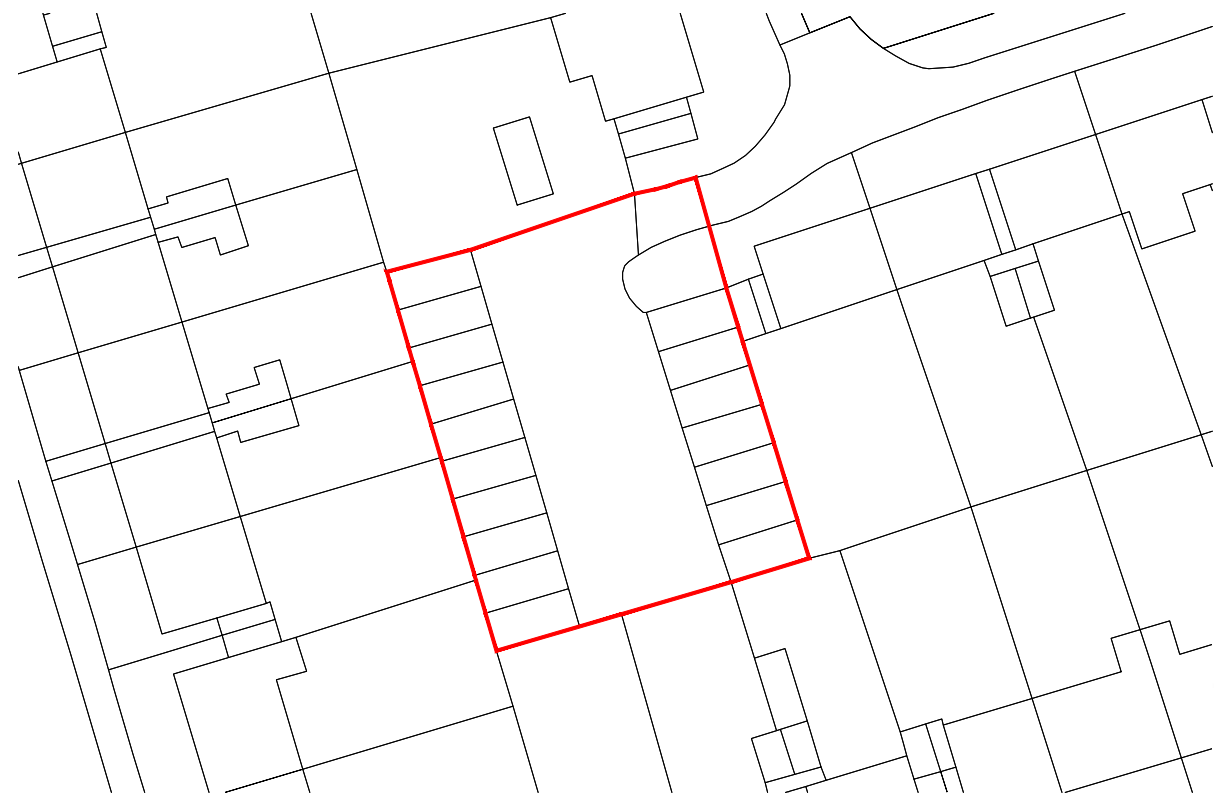

EXISTING PLAN - 1:500

DRAFT FOR CONSULTATION

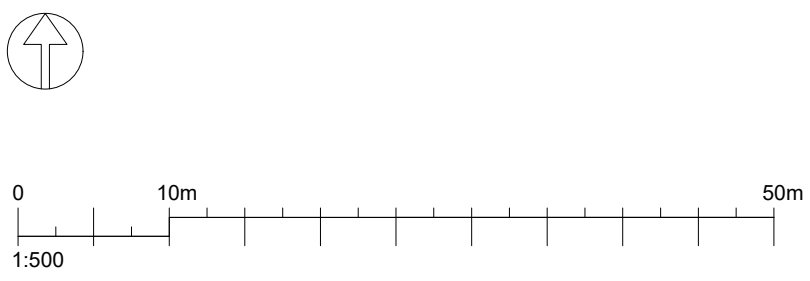

NB
This Concept Design is produced by Baily Garner using standard house types designed by others for CHIC and EEM. Layouts are produced using information supplied to date, which is limited to visual information on site visits and a supplied ordnance survey maps only, further investigations are recommended to ascertain whether the sites are suitable for development or not. Agreed surveys will be required to ascertain whether any hidden restriction could impact upon any development. The local authorities will also need to be consulted to comment upon these layouts, especially the Planning Department and County Highways.

REVISION	D	C	DATE

The contractor is responsible to ensure that no products are to be utilised that do not comply with relevant British and/or European Standards and/or Codes of Practice, COSHH Regulations, Construction Regulations, or which are known or suspected at the time of product selection and/or construction to be deleterious to health and safety or to the durability of the work or not in accordance with good building practices.

The contractor is responsible for checking dimensions, tolerances, levels and references. This drawing is to be read in conjunction with all relevant consultants or specialists drawings. Any discrepancy to be notified to Baily Garner LLP and rectified before proceeding with the works on site or shop drawings.

Where an item is covered by drawings to different scales, the larger scale drawing is to be worked to.

Do not scale drawings. Figured dimensions to be worked to in all cases.

This drawing and the copyrights and patents therein are the property of Baily Garner LLP and may not be used or reproduced without consent or attribution.

A3

CLIENT:
Northampton Partnership Homes
ADDRESS:
**Hinton Close
Kingthorpe
Northampton**

PROJECT:
Hinton Close
TITLE:
Concept Drawings
PURPOSE OF ISSUE:
Draft For Consultation

SCALE	D	C	DATE
1:500 @ A3	ML		28/09/2018
JOB NO: 28829	DRAWING No. (SK) 001		REVISION



55 CHARLOTTE STREET
BIRMINGHAM B3 1PX
t. 0121 236 2236
f. 0121 236 3323
e. birmingham@bailygarner.co.uk